


# TEXAS WESTERN MRC

## CLUBHOUSE LAYOUT

6808 FOREST HILL DR., FOREST HILL, TX

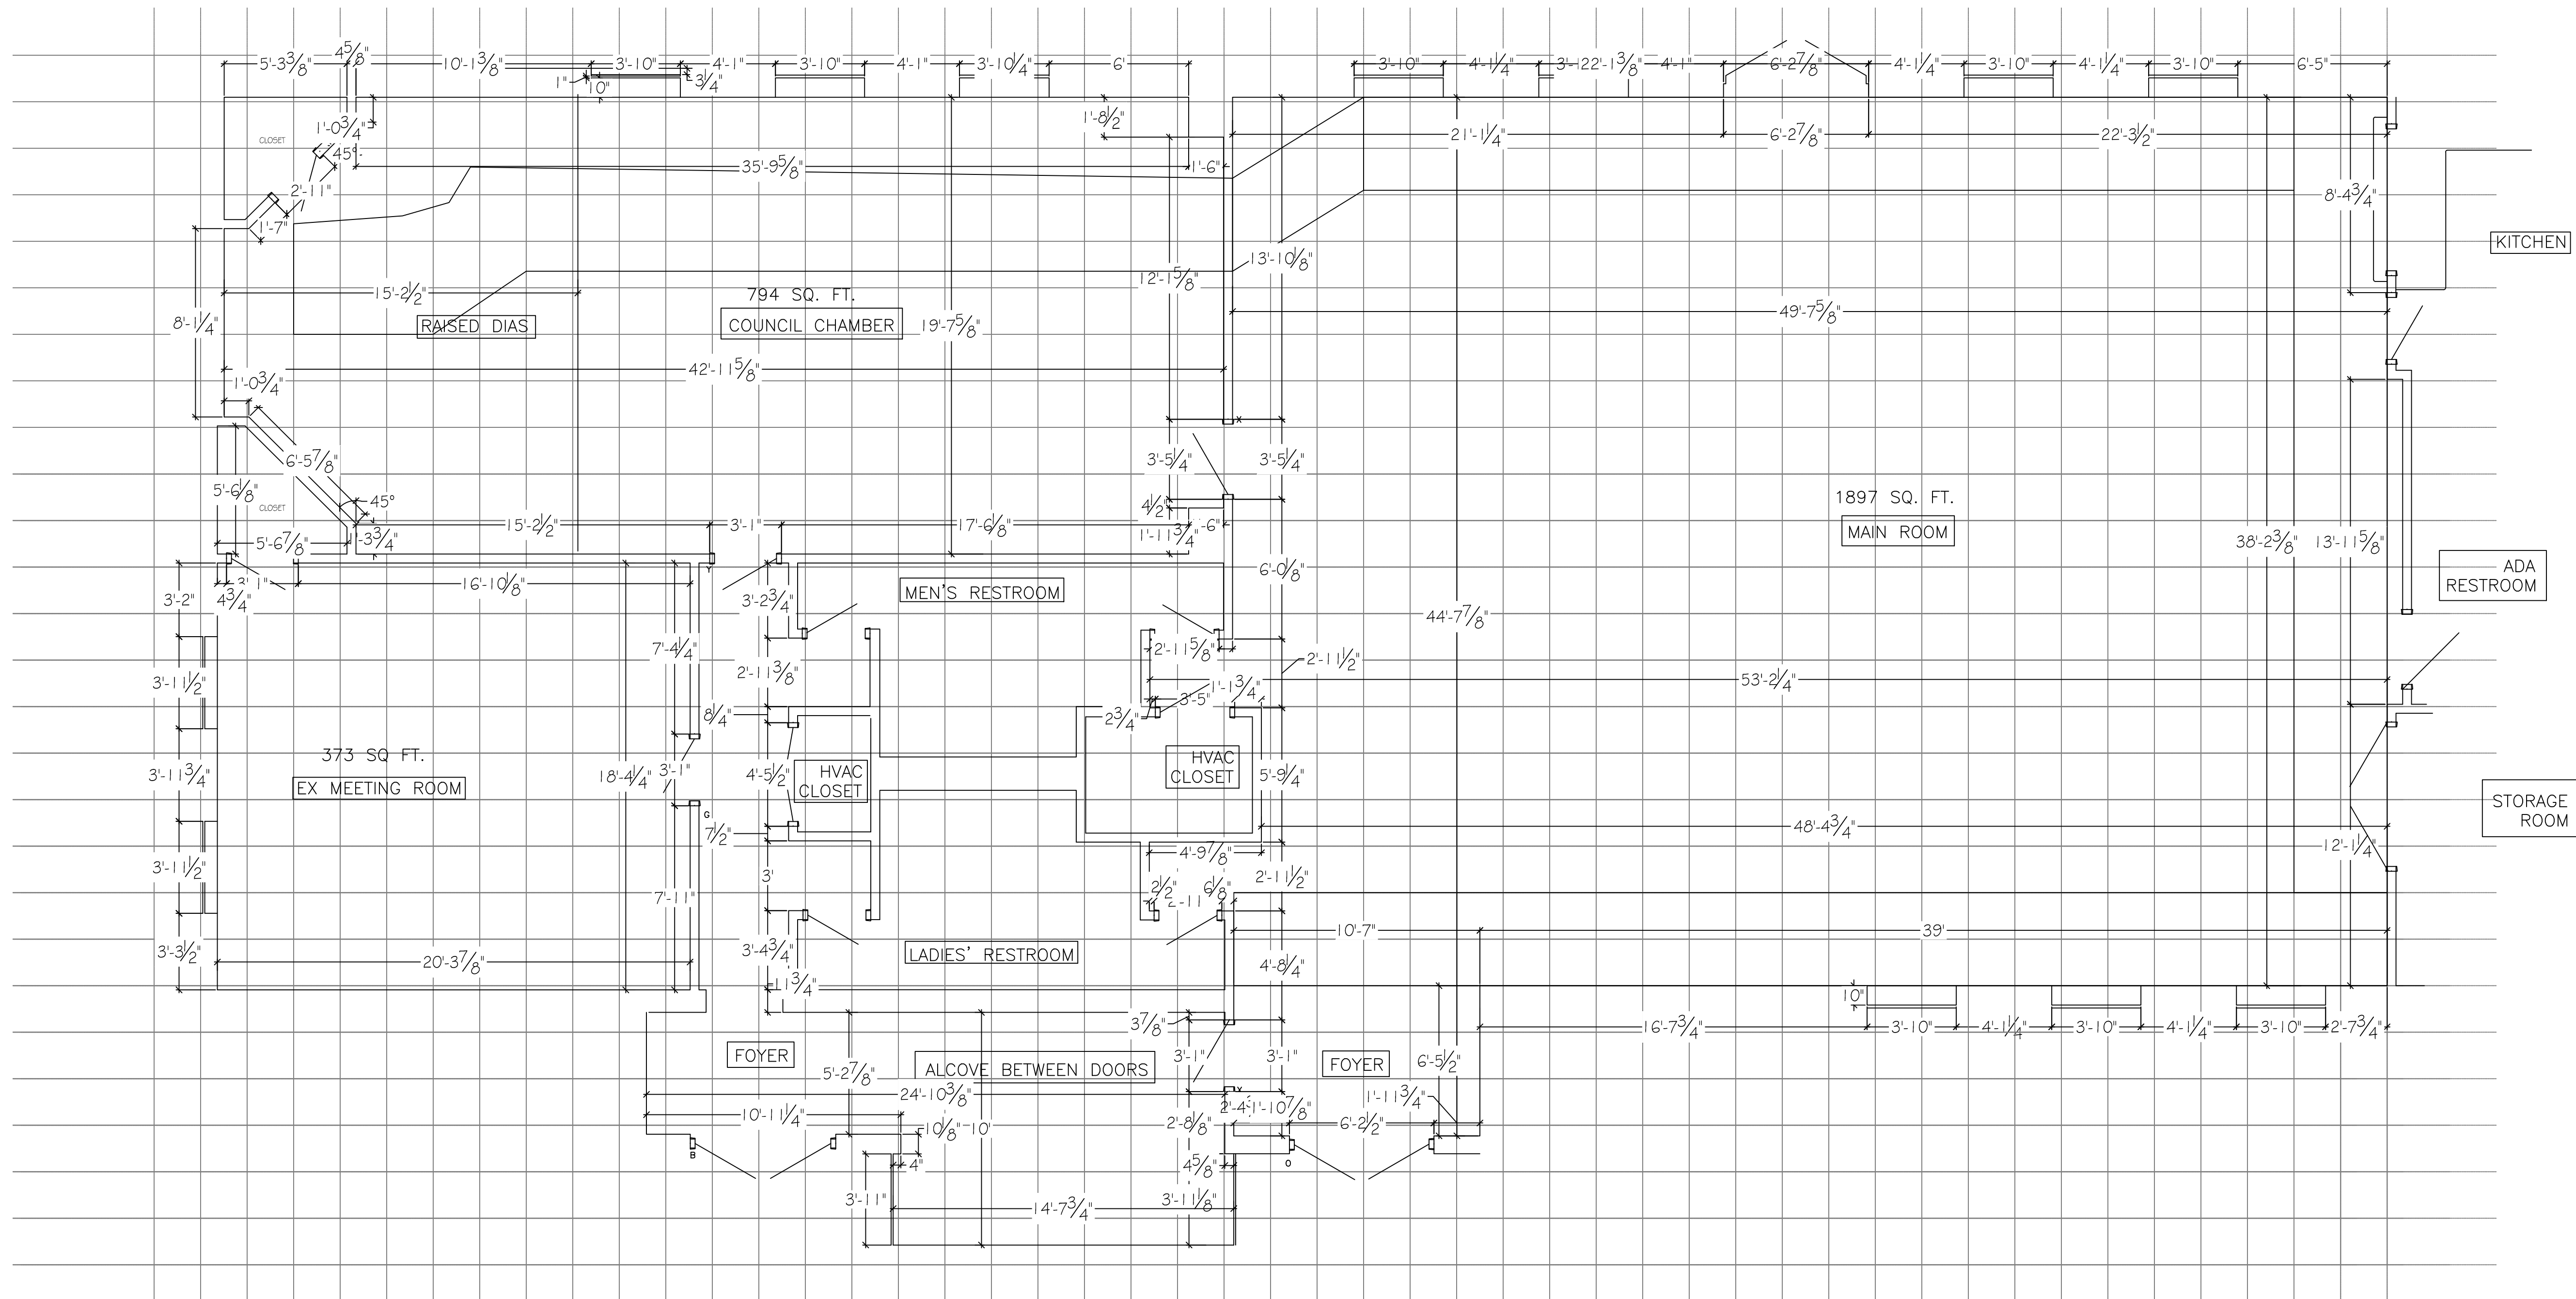


1	TWMRCv1.0	8/13
No.	Revision/Issue	Date

Firm Name and Address

Project Name and Address

TEXAS WESTERN MRC  
NEW CLUBHOUSE  
6808 FOREST HILL DR.  
FOREST HILL, TX

Project	TWMRC v4c	Sheet
Date	11-11-2013	DIMS
Scale	1/4" = 1'-0"	

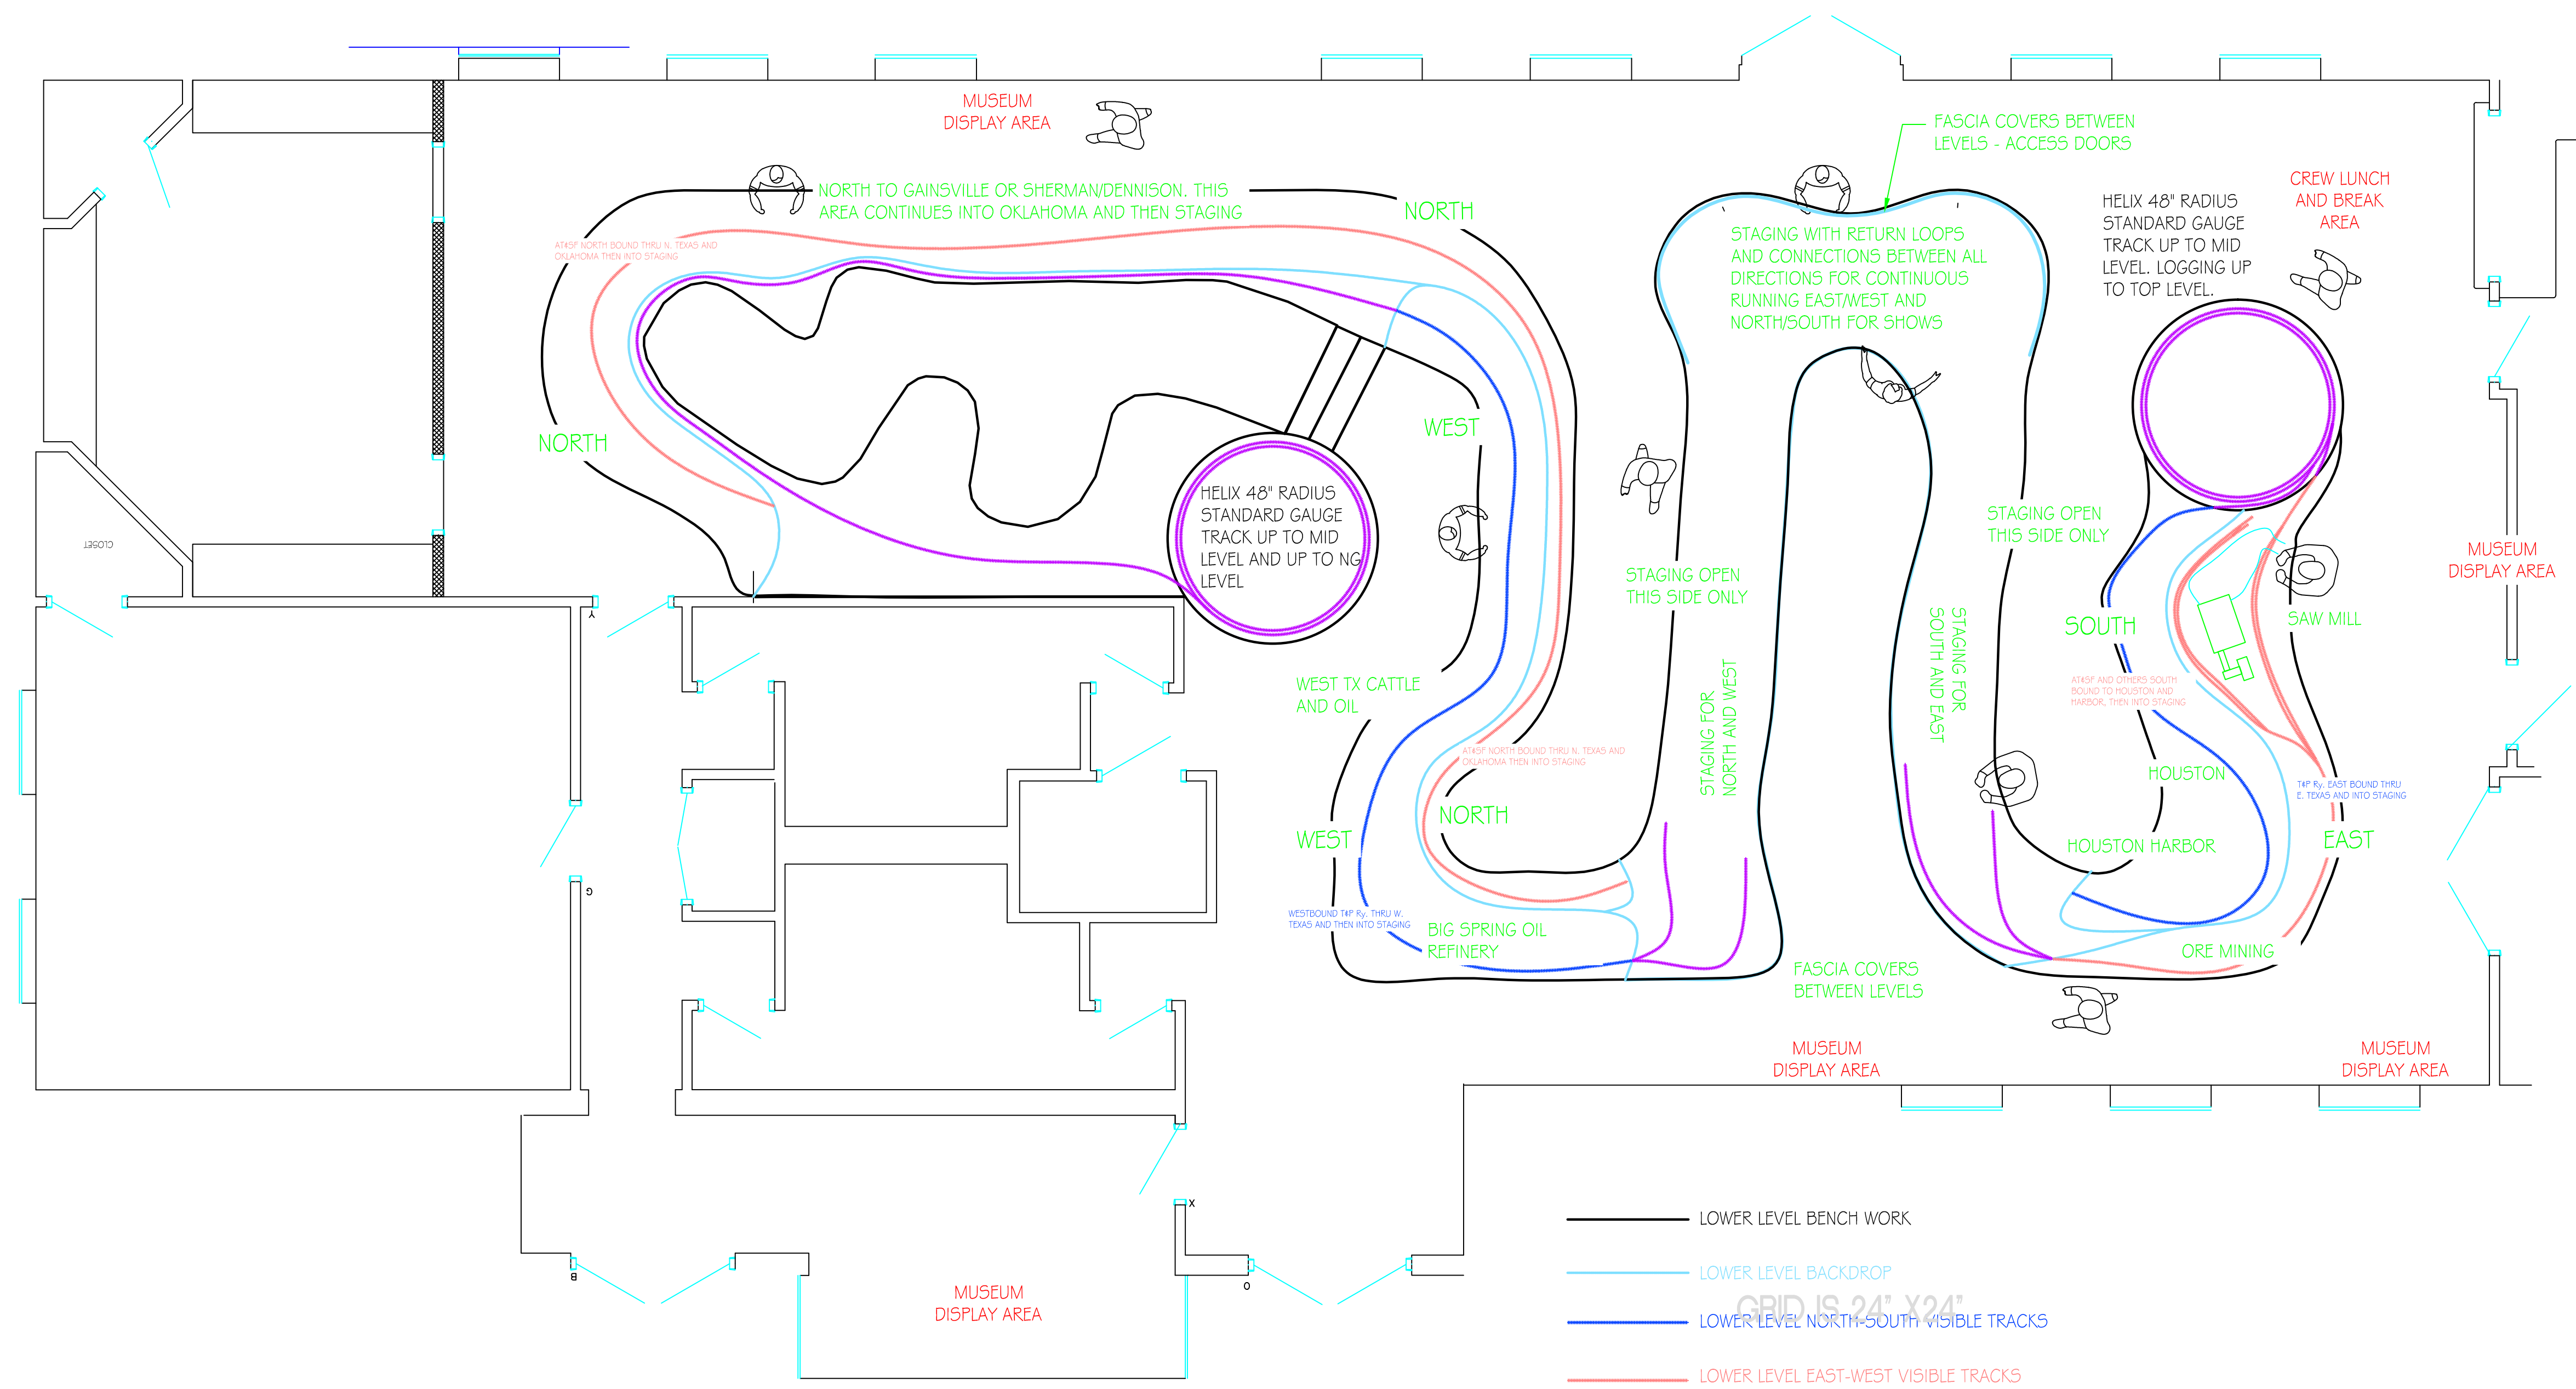

- LOWER LEVEL BENCH WORK
- LOWER LEVEL BACKDROP
- LOWER LEVEL NORTH-SOUTH VISIBLE TRACKS
- LOWER LEVEL EAST-WEST VISIBLE TRACKS

General Notes

# TEXAS WESTERN MRC

## MODEL RAILROAD LAYOUT

6808 FOREST HILL DR., FOREST HILL, TX

1	TWMRCv4c	12/13
No.	Revision/Issue	Date


Firm Name and Address

Project Name and Address

**TEXAS WESTERN MRC**  
**TEXAS WESTERN RR. ASSOC.**  
**6808 FOREST HILL DR.**  
**FOREST HILL, TX**

Project <b>TWMRC v4c</b>	Sheet
Date <b>12-11-2013</b>	<b>LL</b>
Scale <b>1/4"=1'-0"</b>	



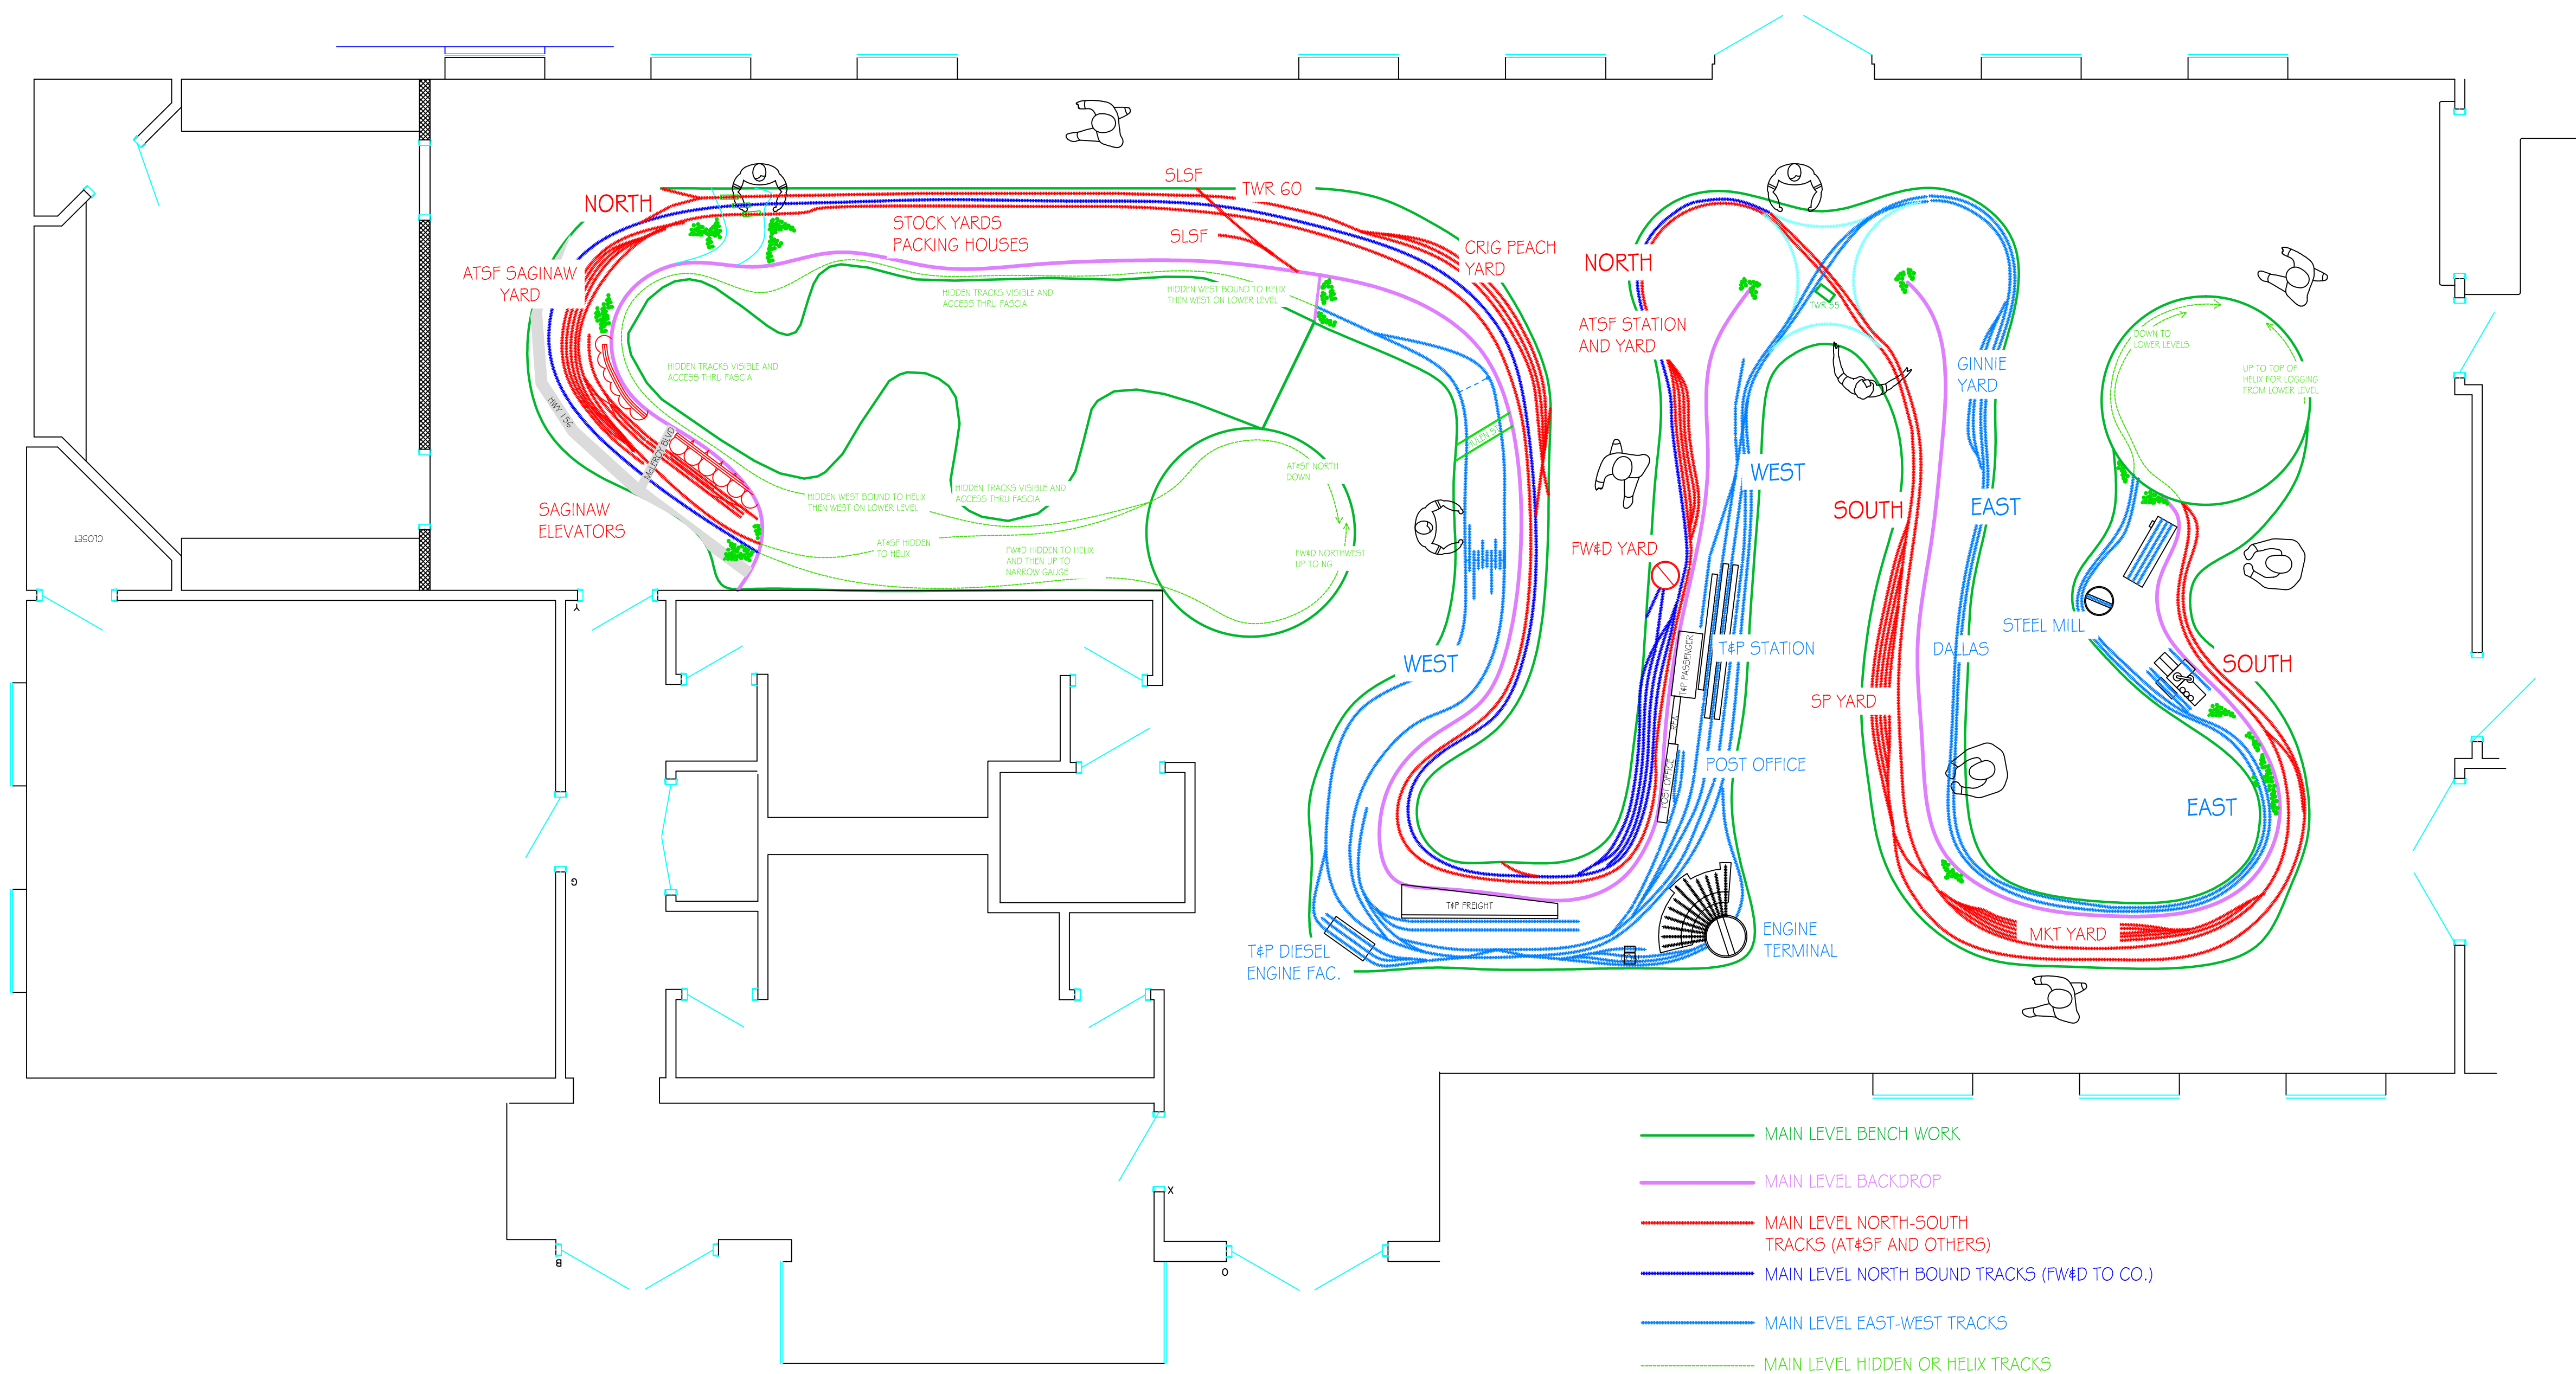

General Notes

# TEXAS WESTERN MRC

MODEL RAILROAD LAYOUT


6808 FOREST HILL DR., FOREST HILL, TX

1	TWMRCv4c	12/13
No.	Revision/Issue	Date

Firm Name and Address

Project Name and Address  
 TEXAS WESTERN MRC  
 TEXAS WESTERN RR. ASSOC.  
 6808 FOREST HILL DR.  
 FOREST HILL, TX

Project TWMRC v4c	Sheet ML
Date 12-11-2013	
Scale 1/4"=1'-0"	

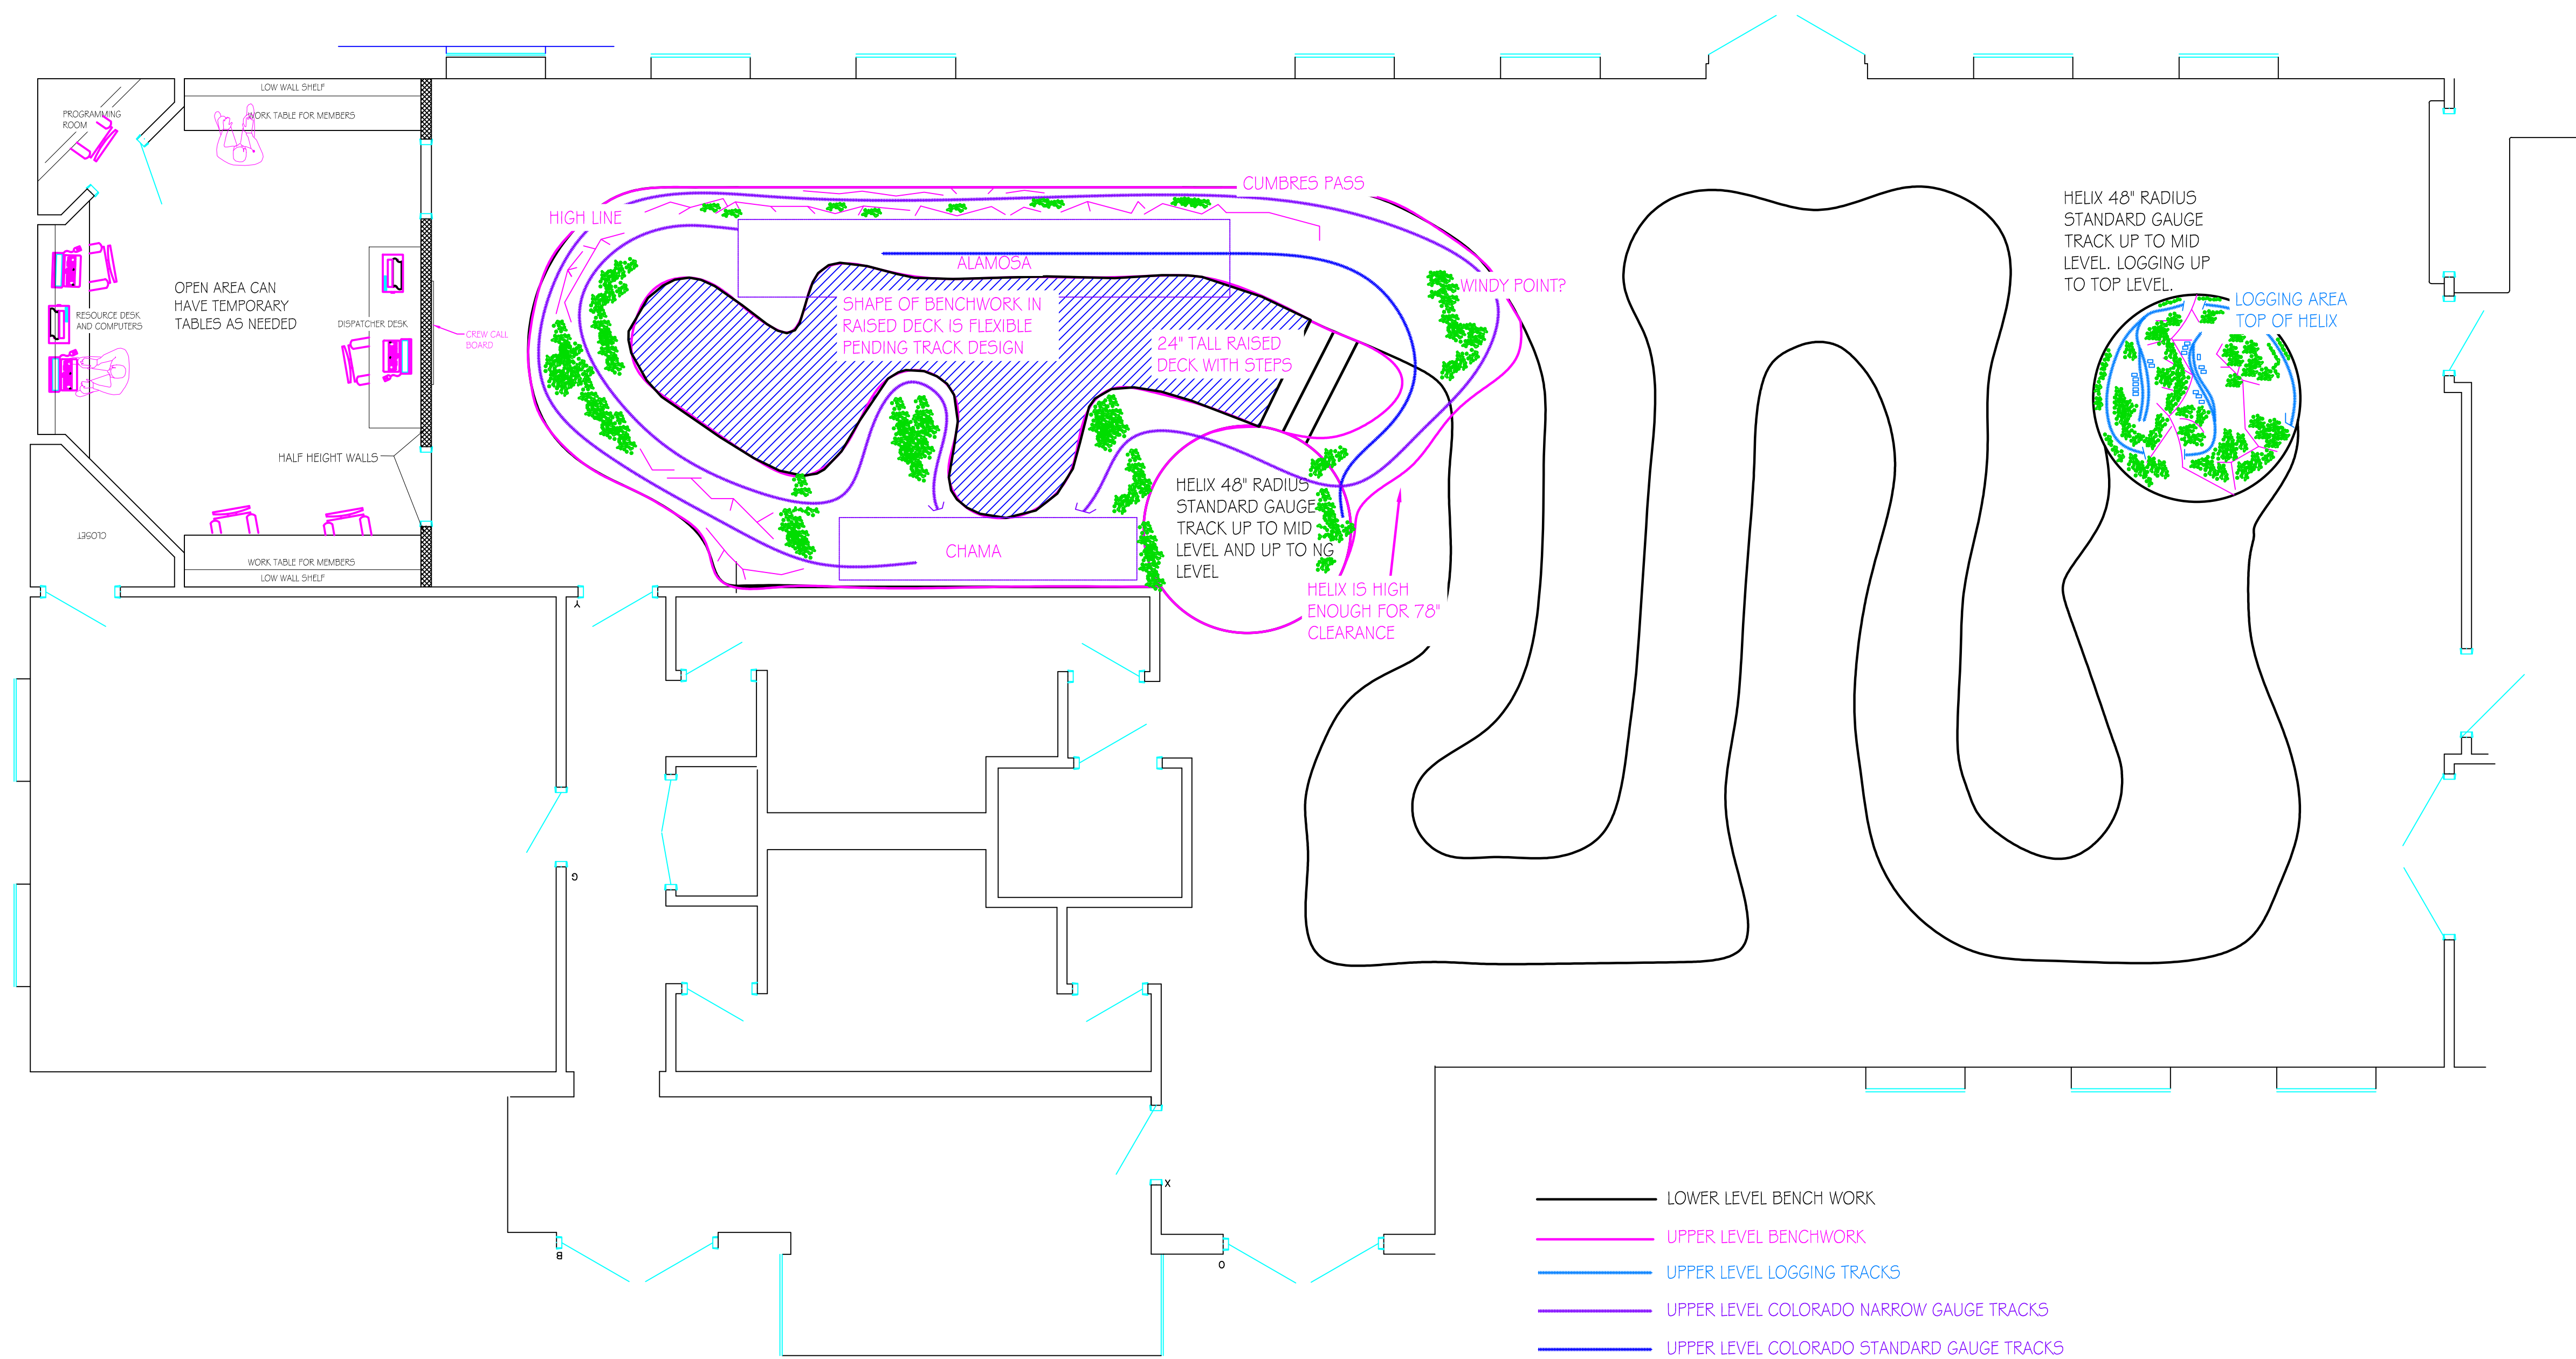

# TEXAS WESTERN MRC

MODEL RAILROAD LAYOUT

6808 FOREST HILL DR., FOREST HILL, TX

1	TWMRCv4c	12/13
No.	Revision/Issue	Date

Firm Name and Address

Project Name and Address

TEXAS WESTERN MRC  
TEXAS WESTERN RR. ASSOC.  
6808 FOREST HILL DR.  
FOREST HILL, TX

Project TWMRC v4c	Sheet UL
Date 12-11-2013	
Scale 1/4"=1'-0"	